


CROSS SECTION

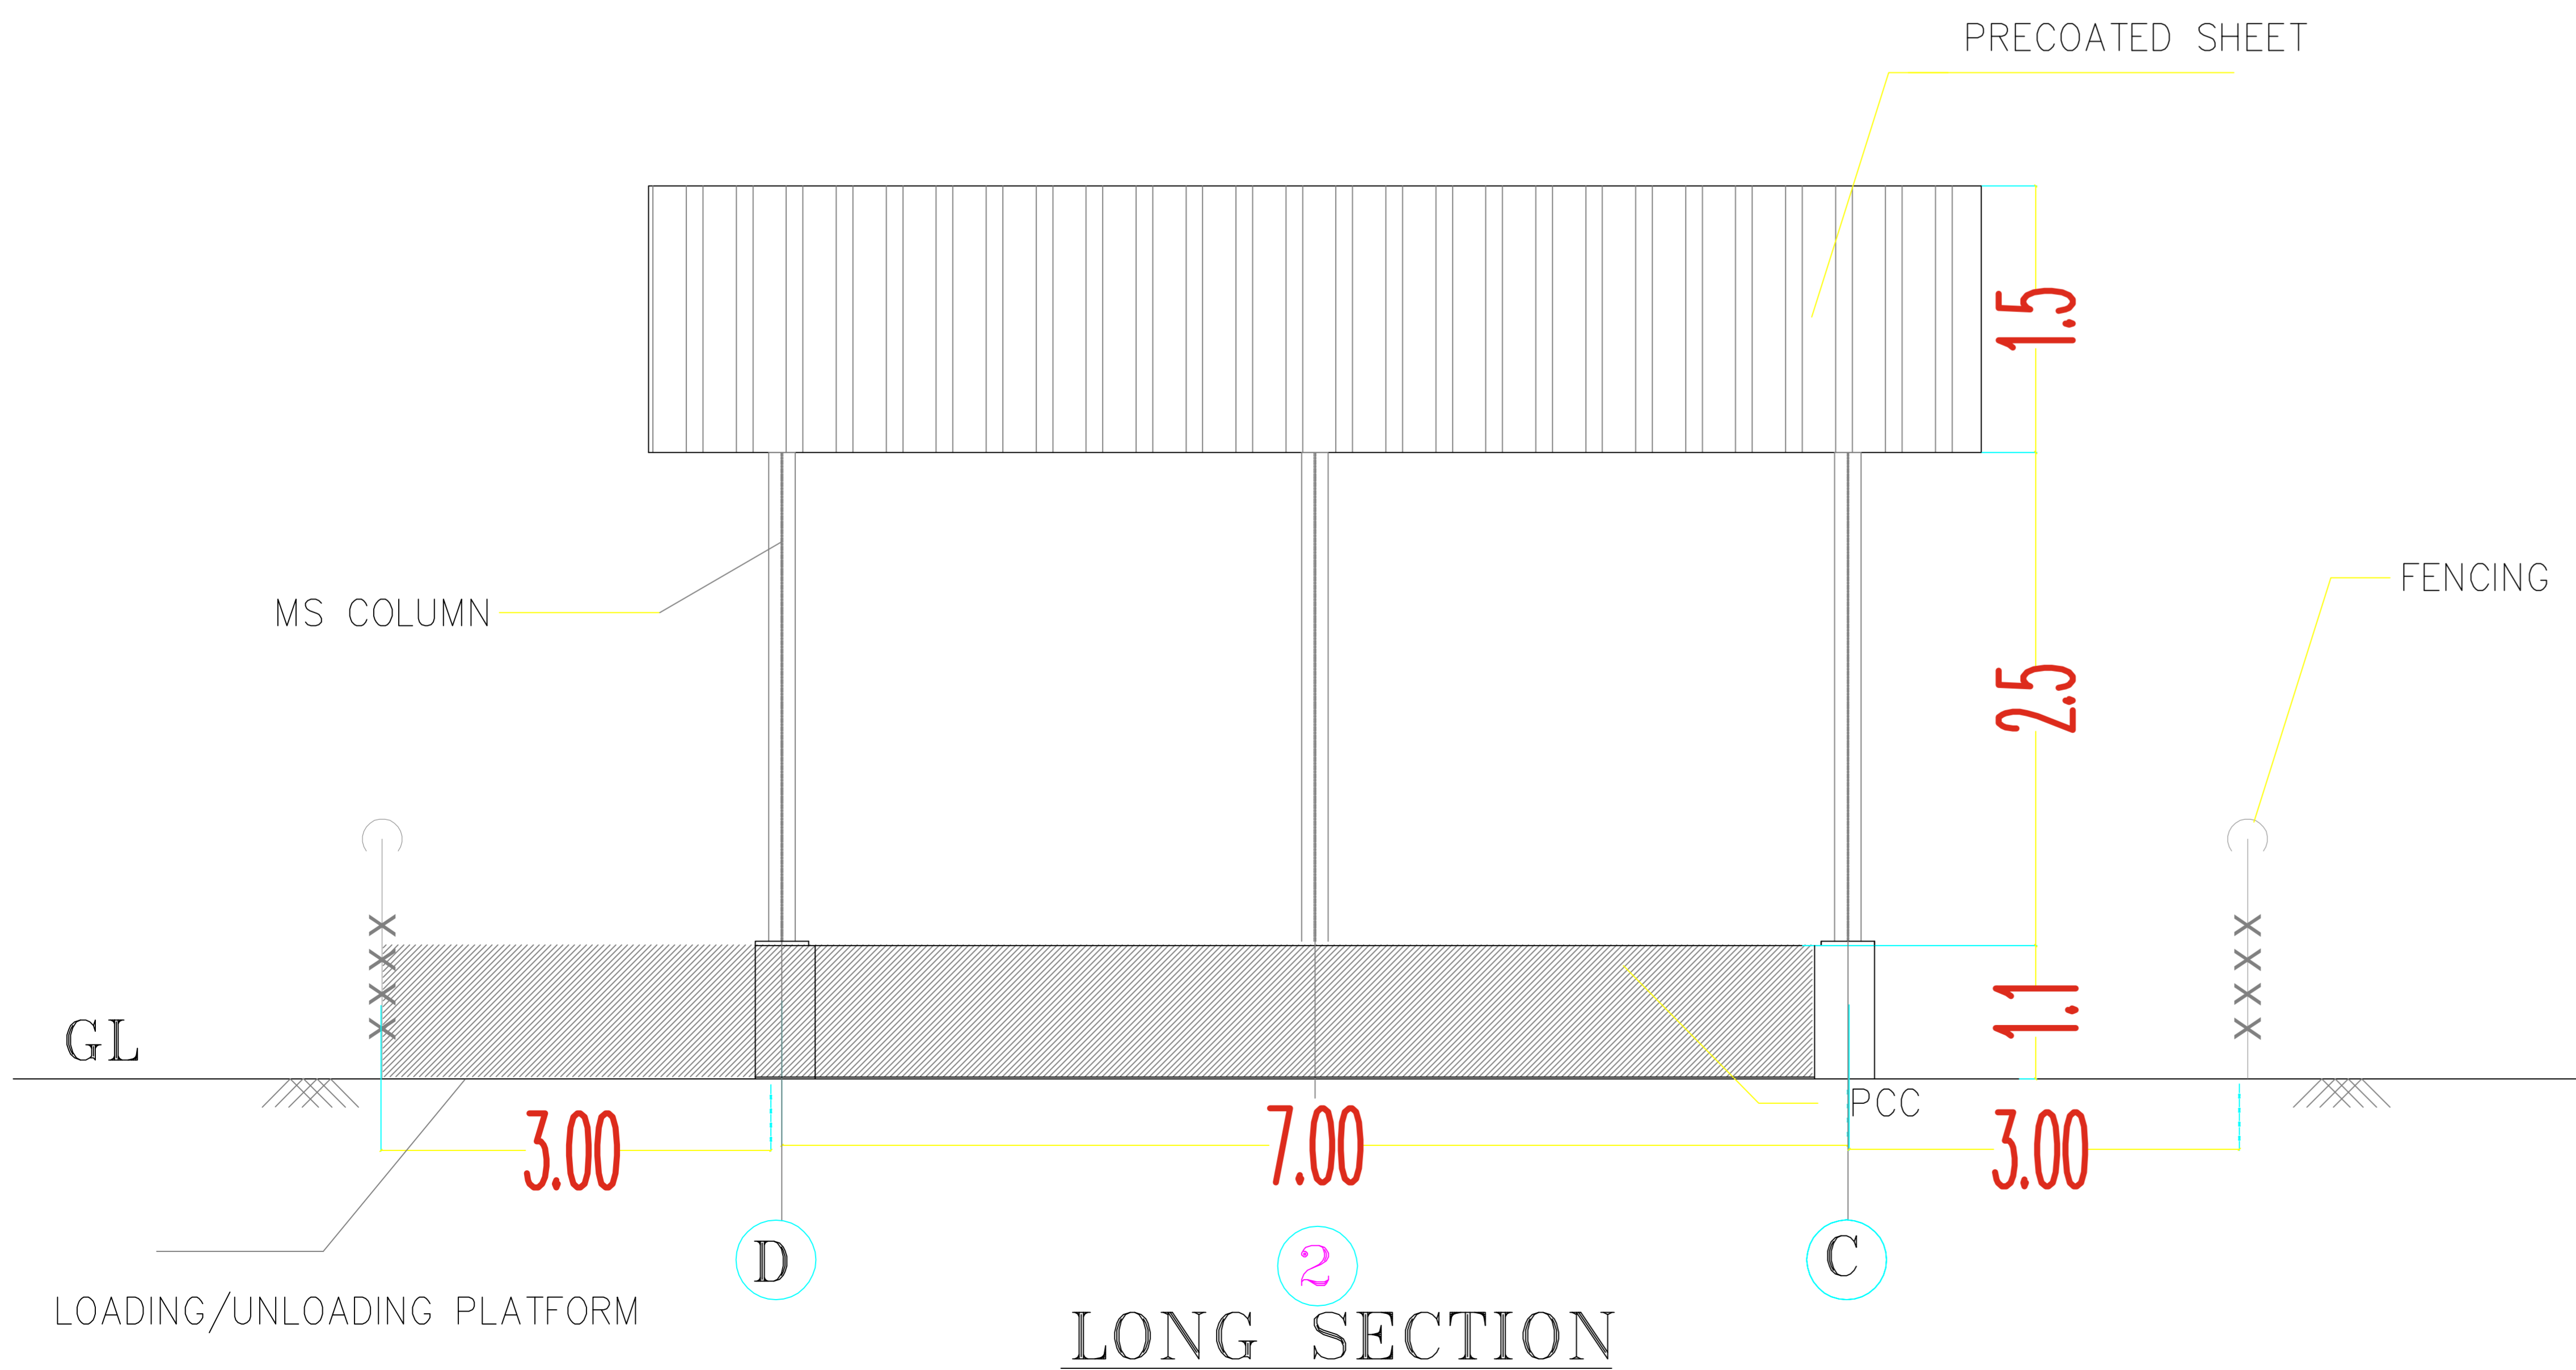

LONG SECTION

REV.	DESCRIPTION	DRAWN	CHD.	APPD.	DATE
REVISIONS					
<small>A UNIT OF ARUN GAS SERVICE</small>		<small>AUTHORIZED ENERGY MANAGER AND TRANSPORTER FOR PACKED / BULK LPG FROM BPCL / IOCL / HPCL</small>		CHEEMA CHOWK, LDH. M: 98140-07679 <small>arunlogistics1@gmail.com</small>	
NAME	DATE				
DRAWN	SIDDHESH	29/7/2016			
CHECKED					
APPROVED					
SCALE					
		DRG. NO:-		SHEET	REV.
		KESPL/SUMD/HPCL/1012		1 OF 1	