

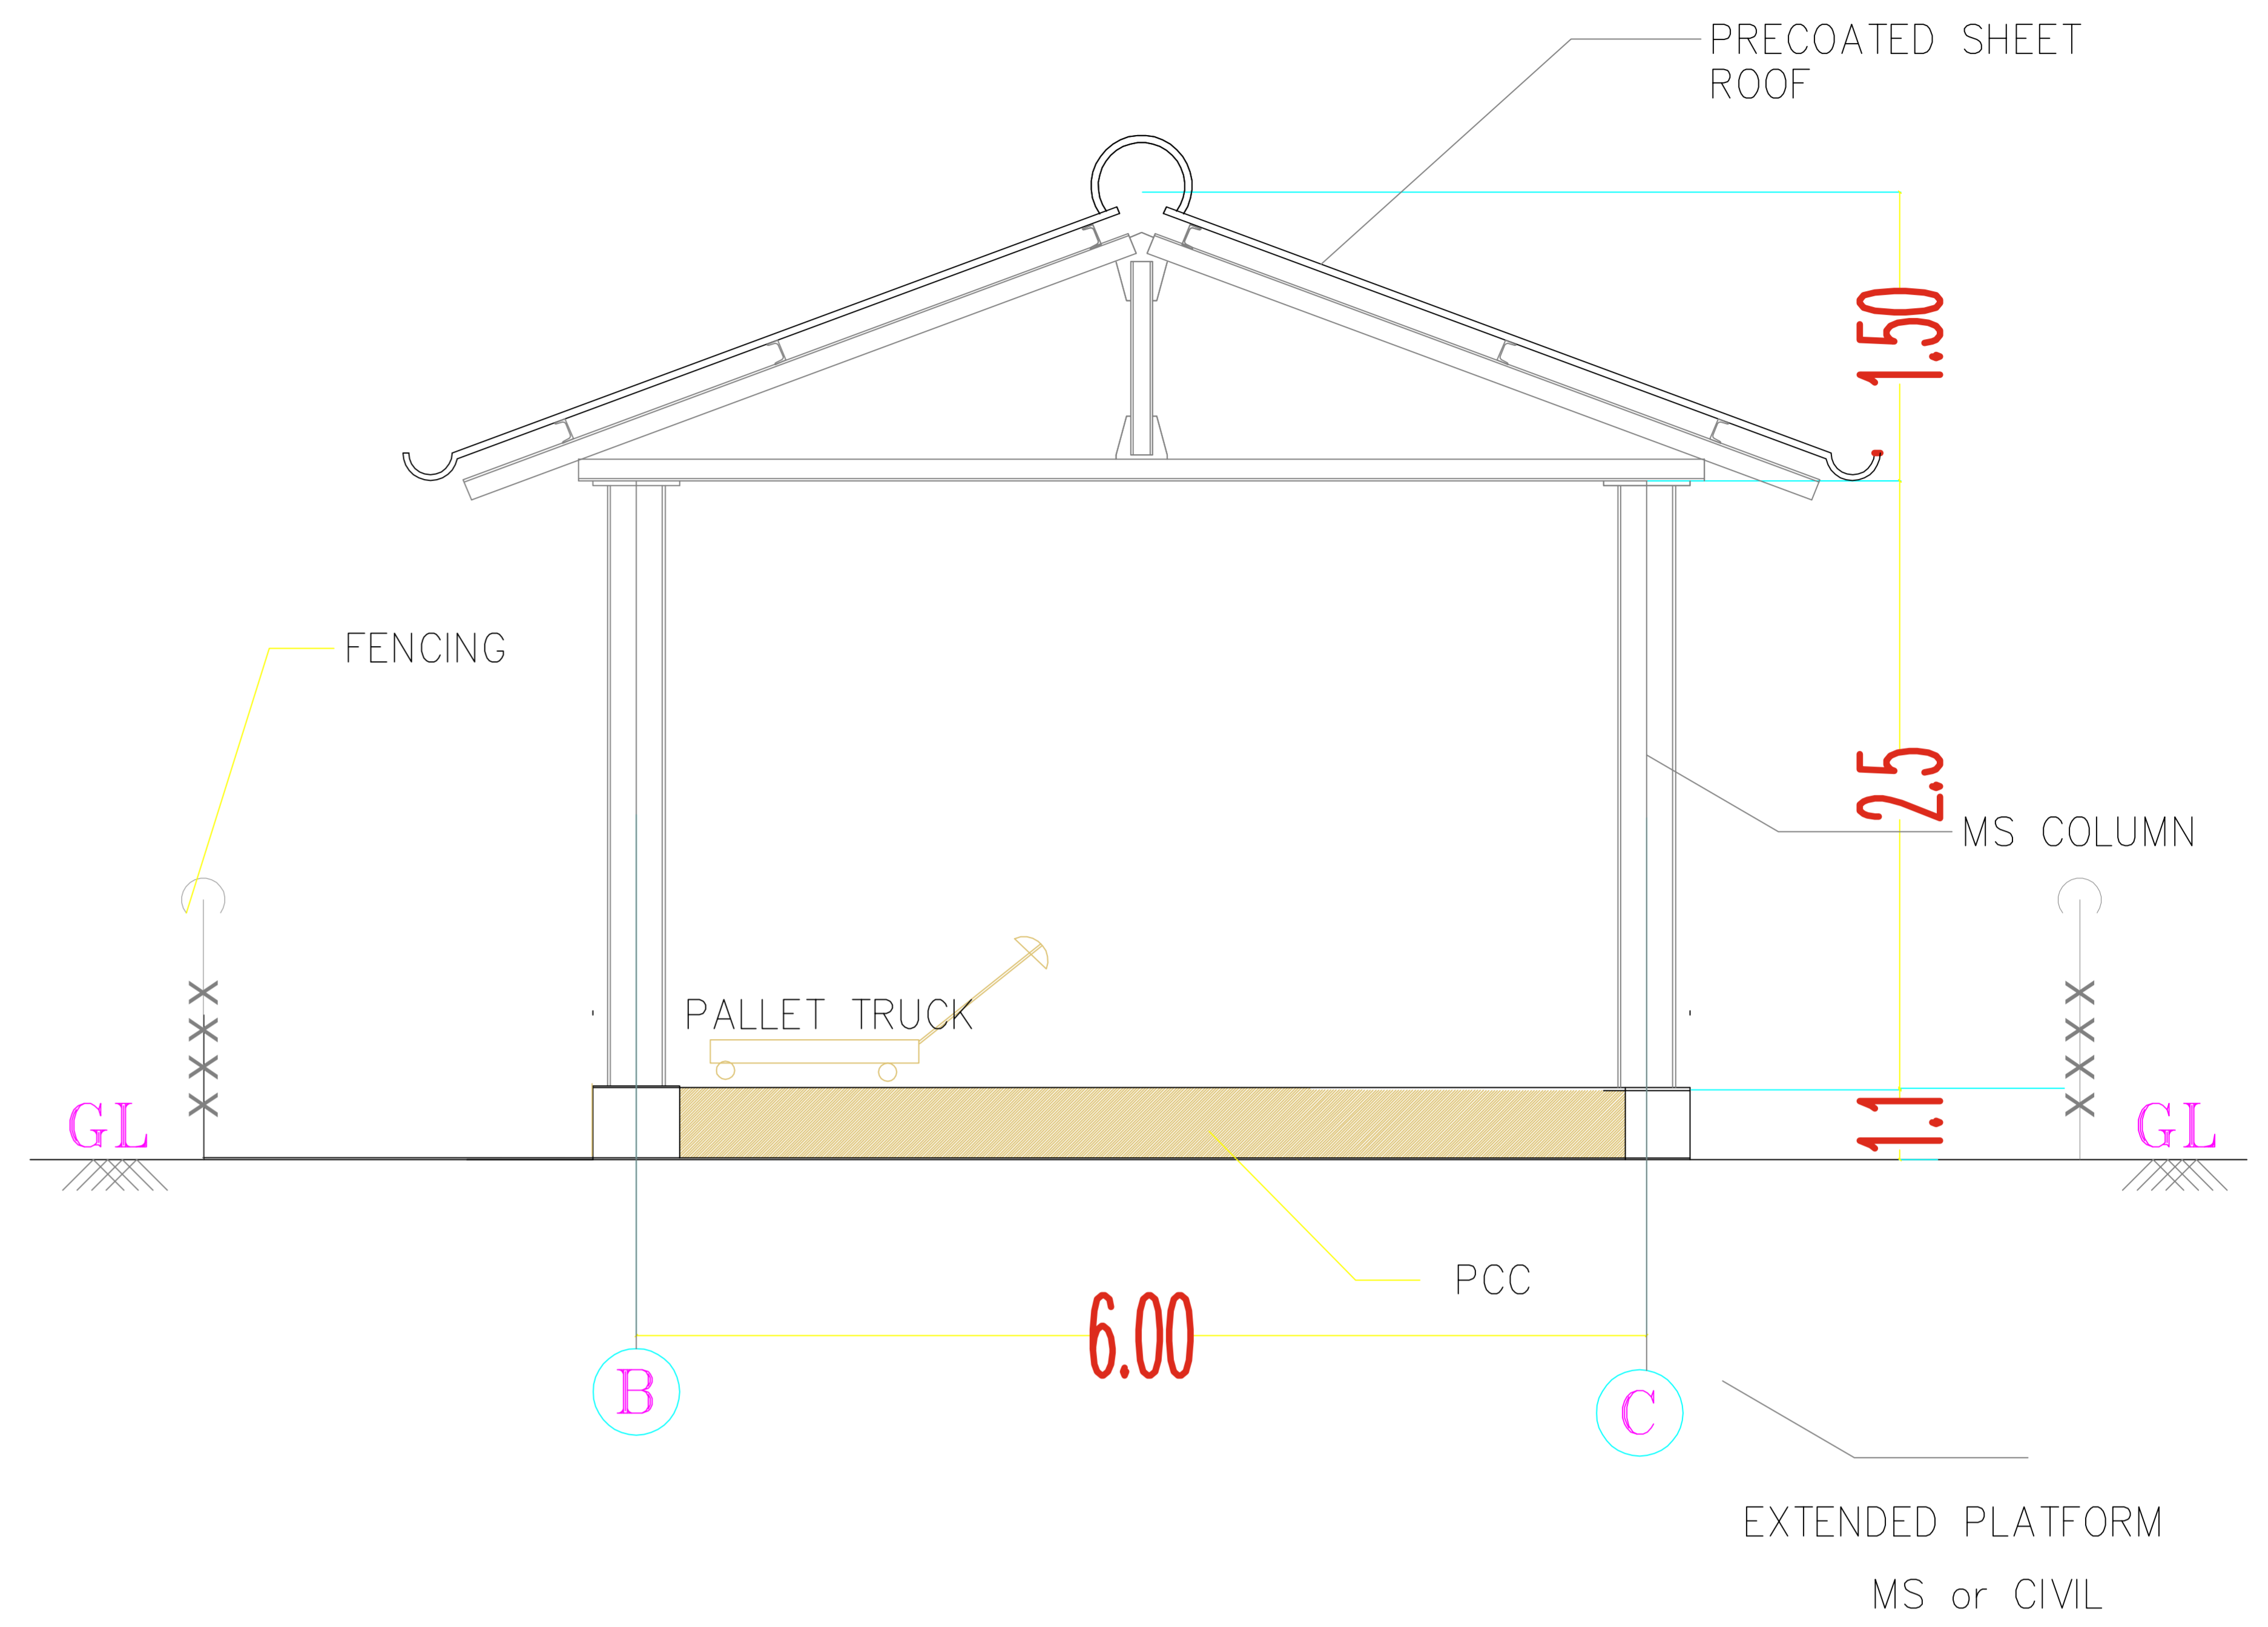


PRODUCED BY AN AUTODESK EDUCATIONAL PRODUCT

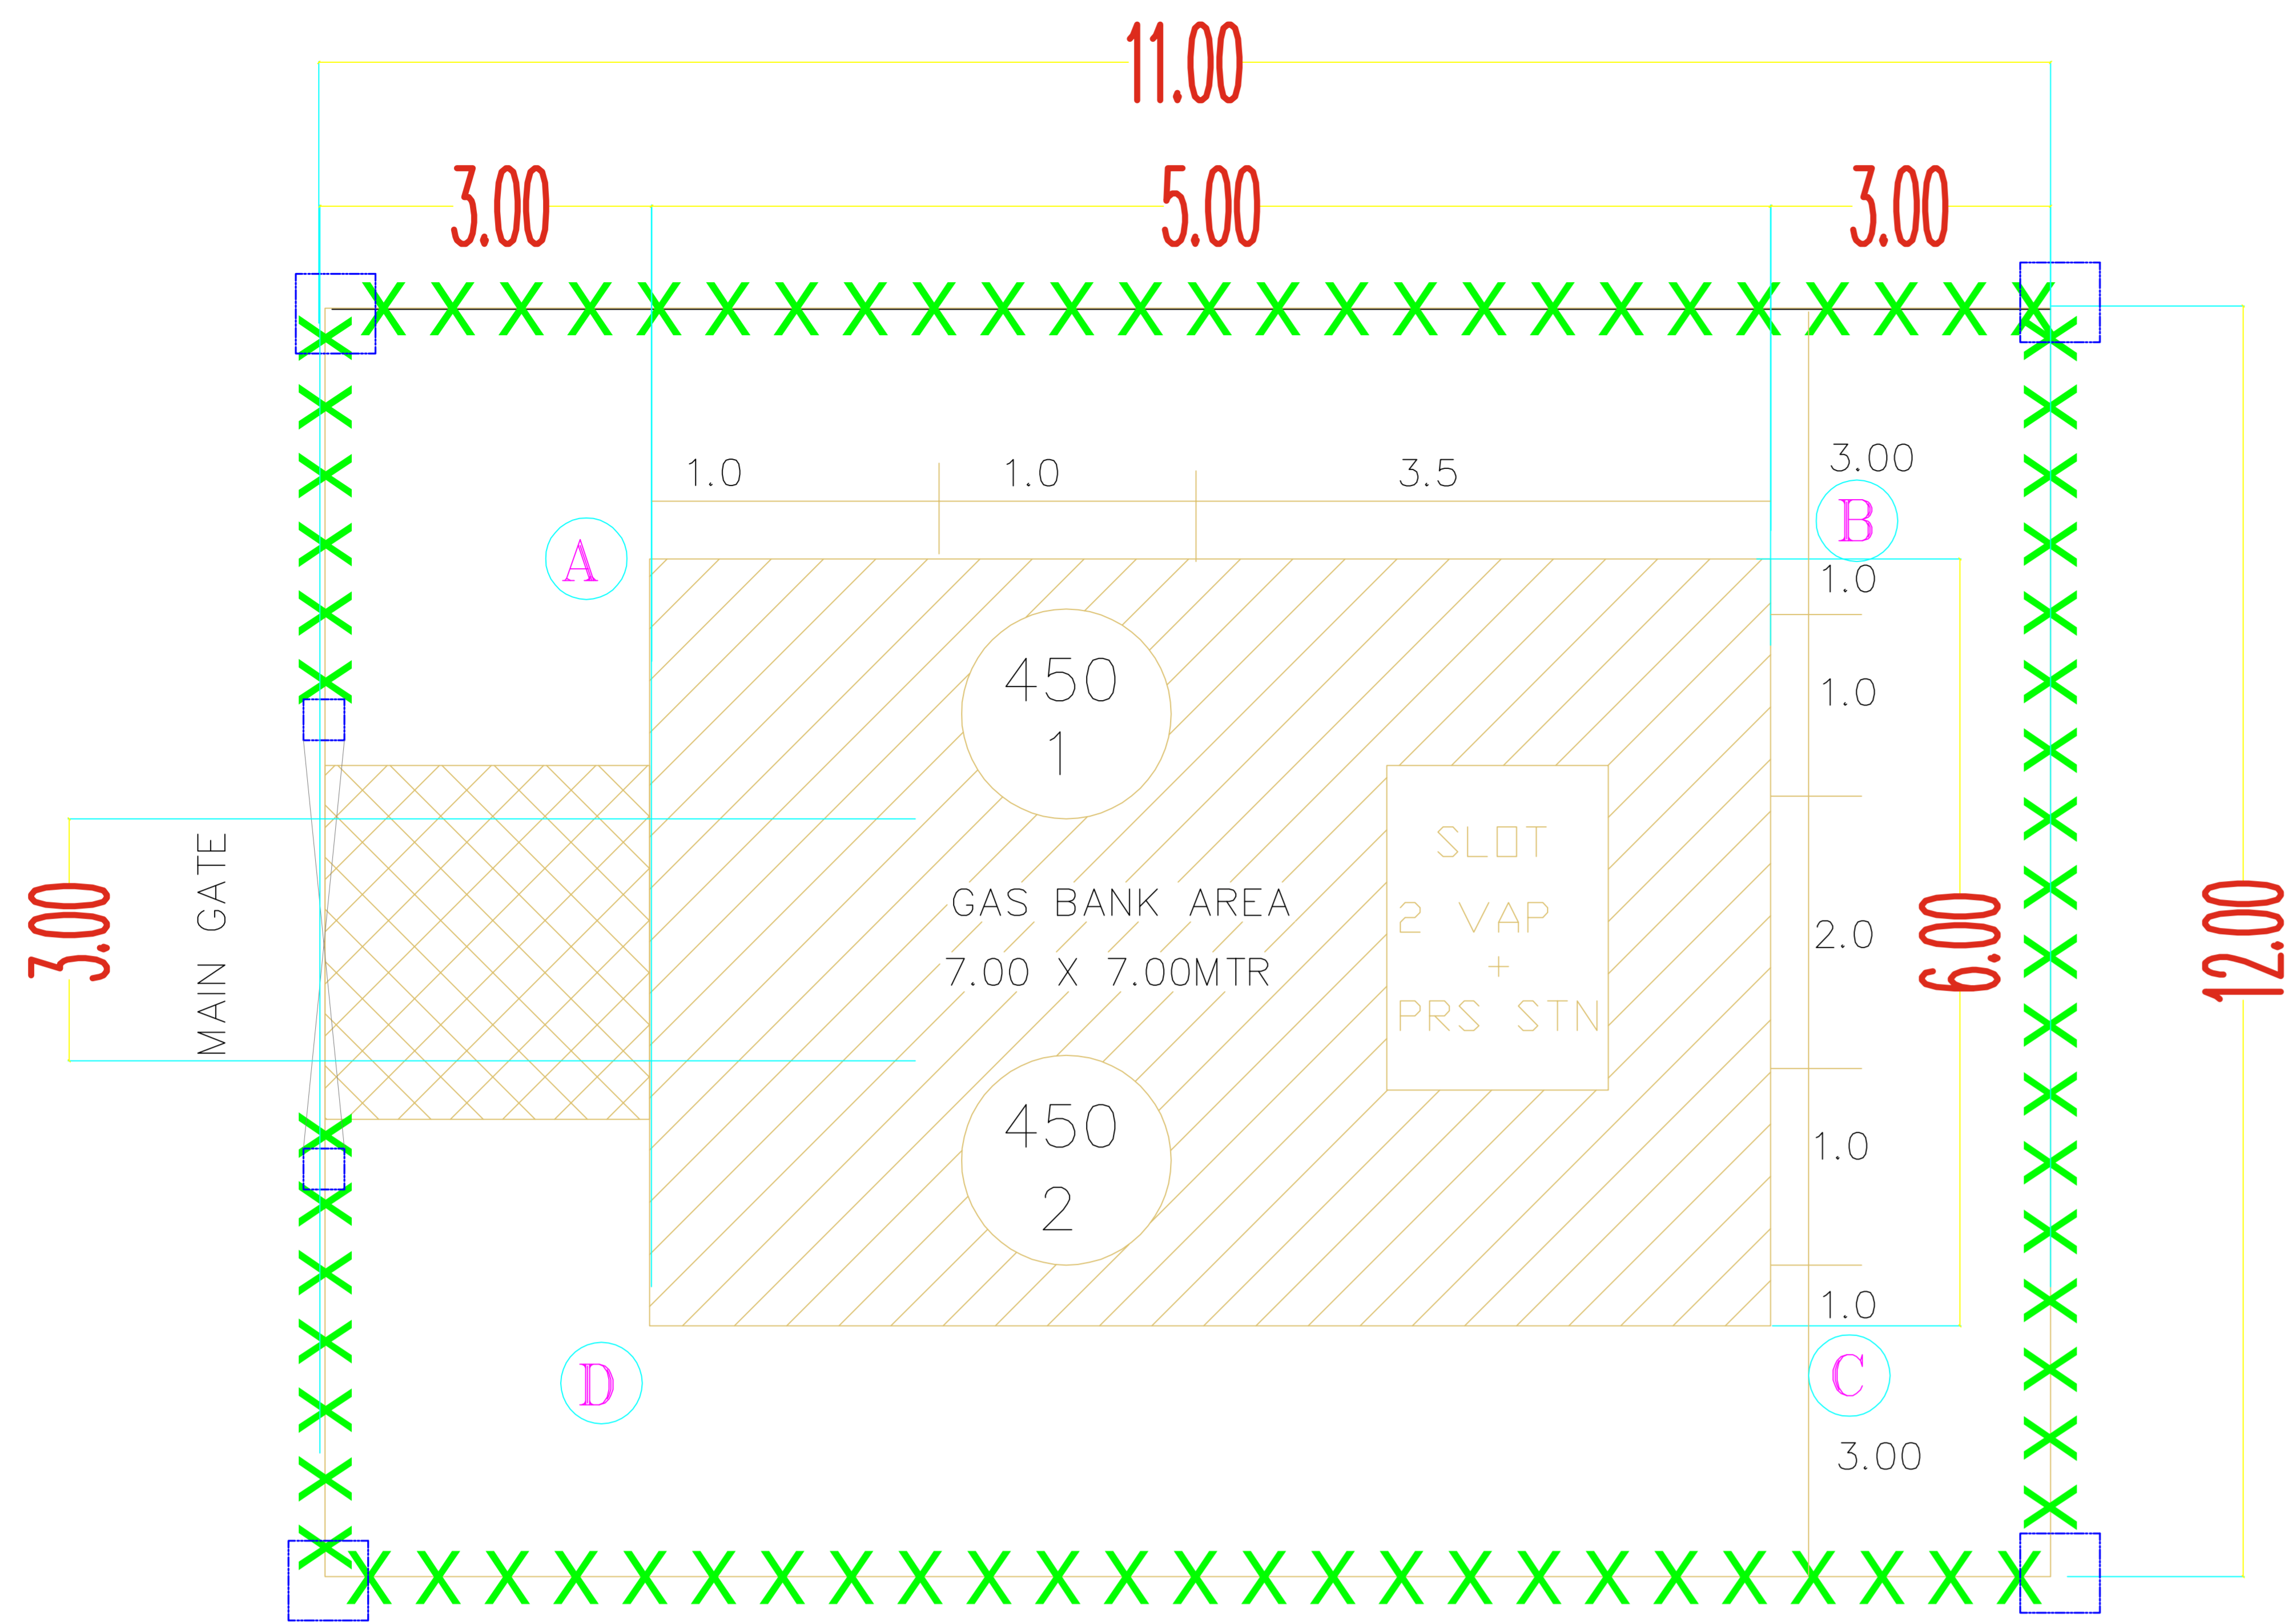

CROSS SECTION

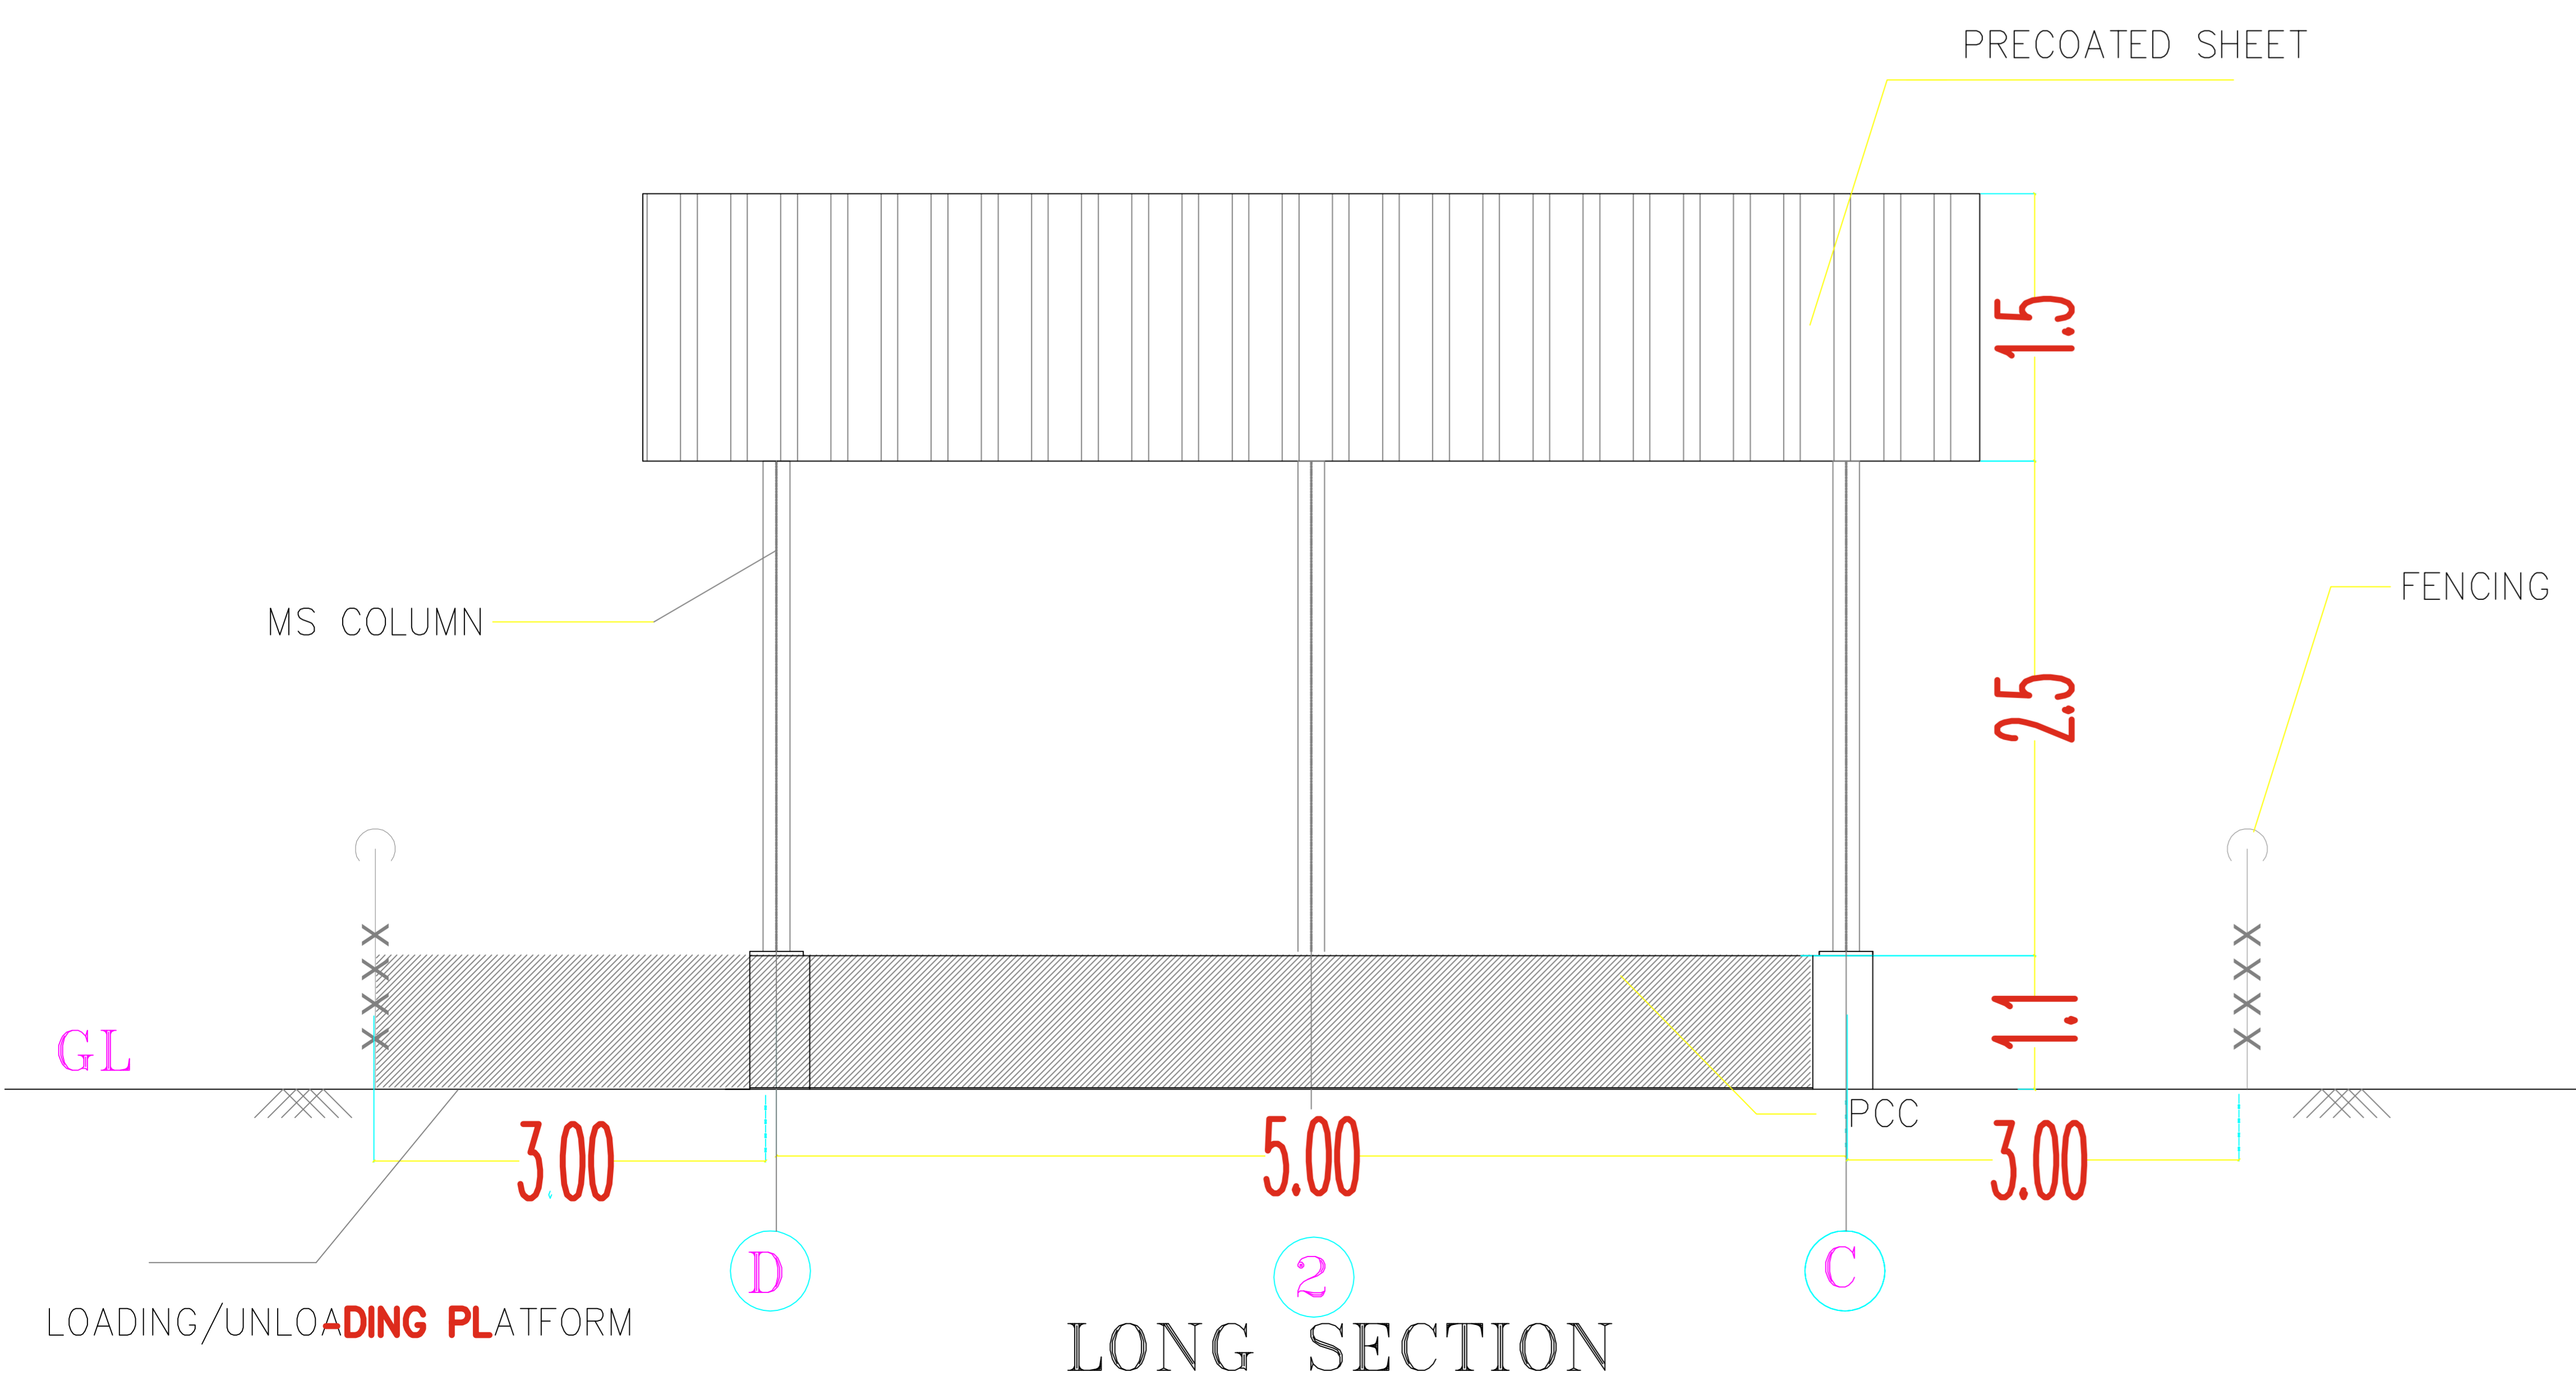

LONG SECTION

REV.	DESCRIPTION	DRAWN	CHD.	APPD.	DATE
REVISIONS					
<small>(A UNIT OF ARUN GAS SERVICE)</small>		<small>AUTHORIZED ENERGY MANAGER AND TRANSPORTER FOR PACKED / BULK LPG FROM BPCL / IOCL / HPCL</small> CHEEMA CHOWK, LDH. M: 98140-07679 <small>arunlogistics1@gmail.com</small>			
	NAME	DATE			
DRAWN	SIDDHESH	29/7/2016			
CHECKED					
APPROVED			TITLE:-LPG LOT INSTALLATION		
SCALE			450 KG - LOT BULLFINCH VALVE		
	DRG. NO:-		SHEET	REV.	
	KESPL/SUMD/HPCL/1013		1 OF 1		

PRODUCED BY AN AUTODESK EDUCATIONAL PRODUCT